
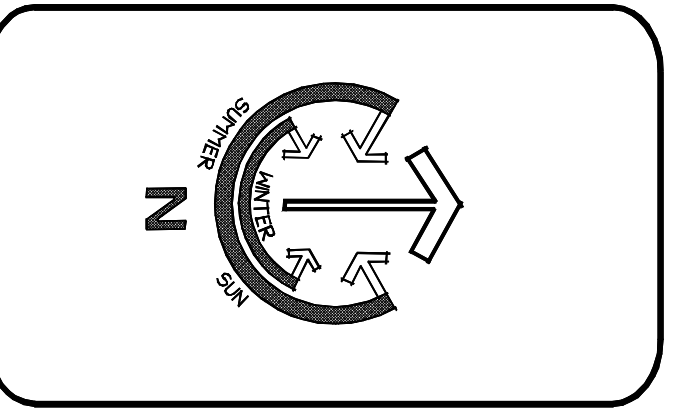


GREAT AMERICAN Heights School

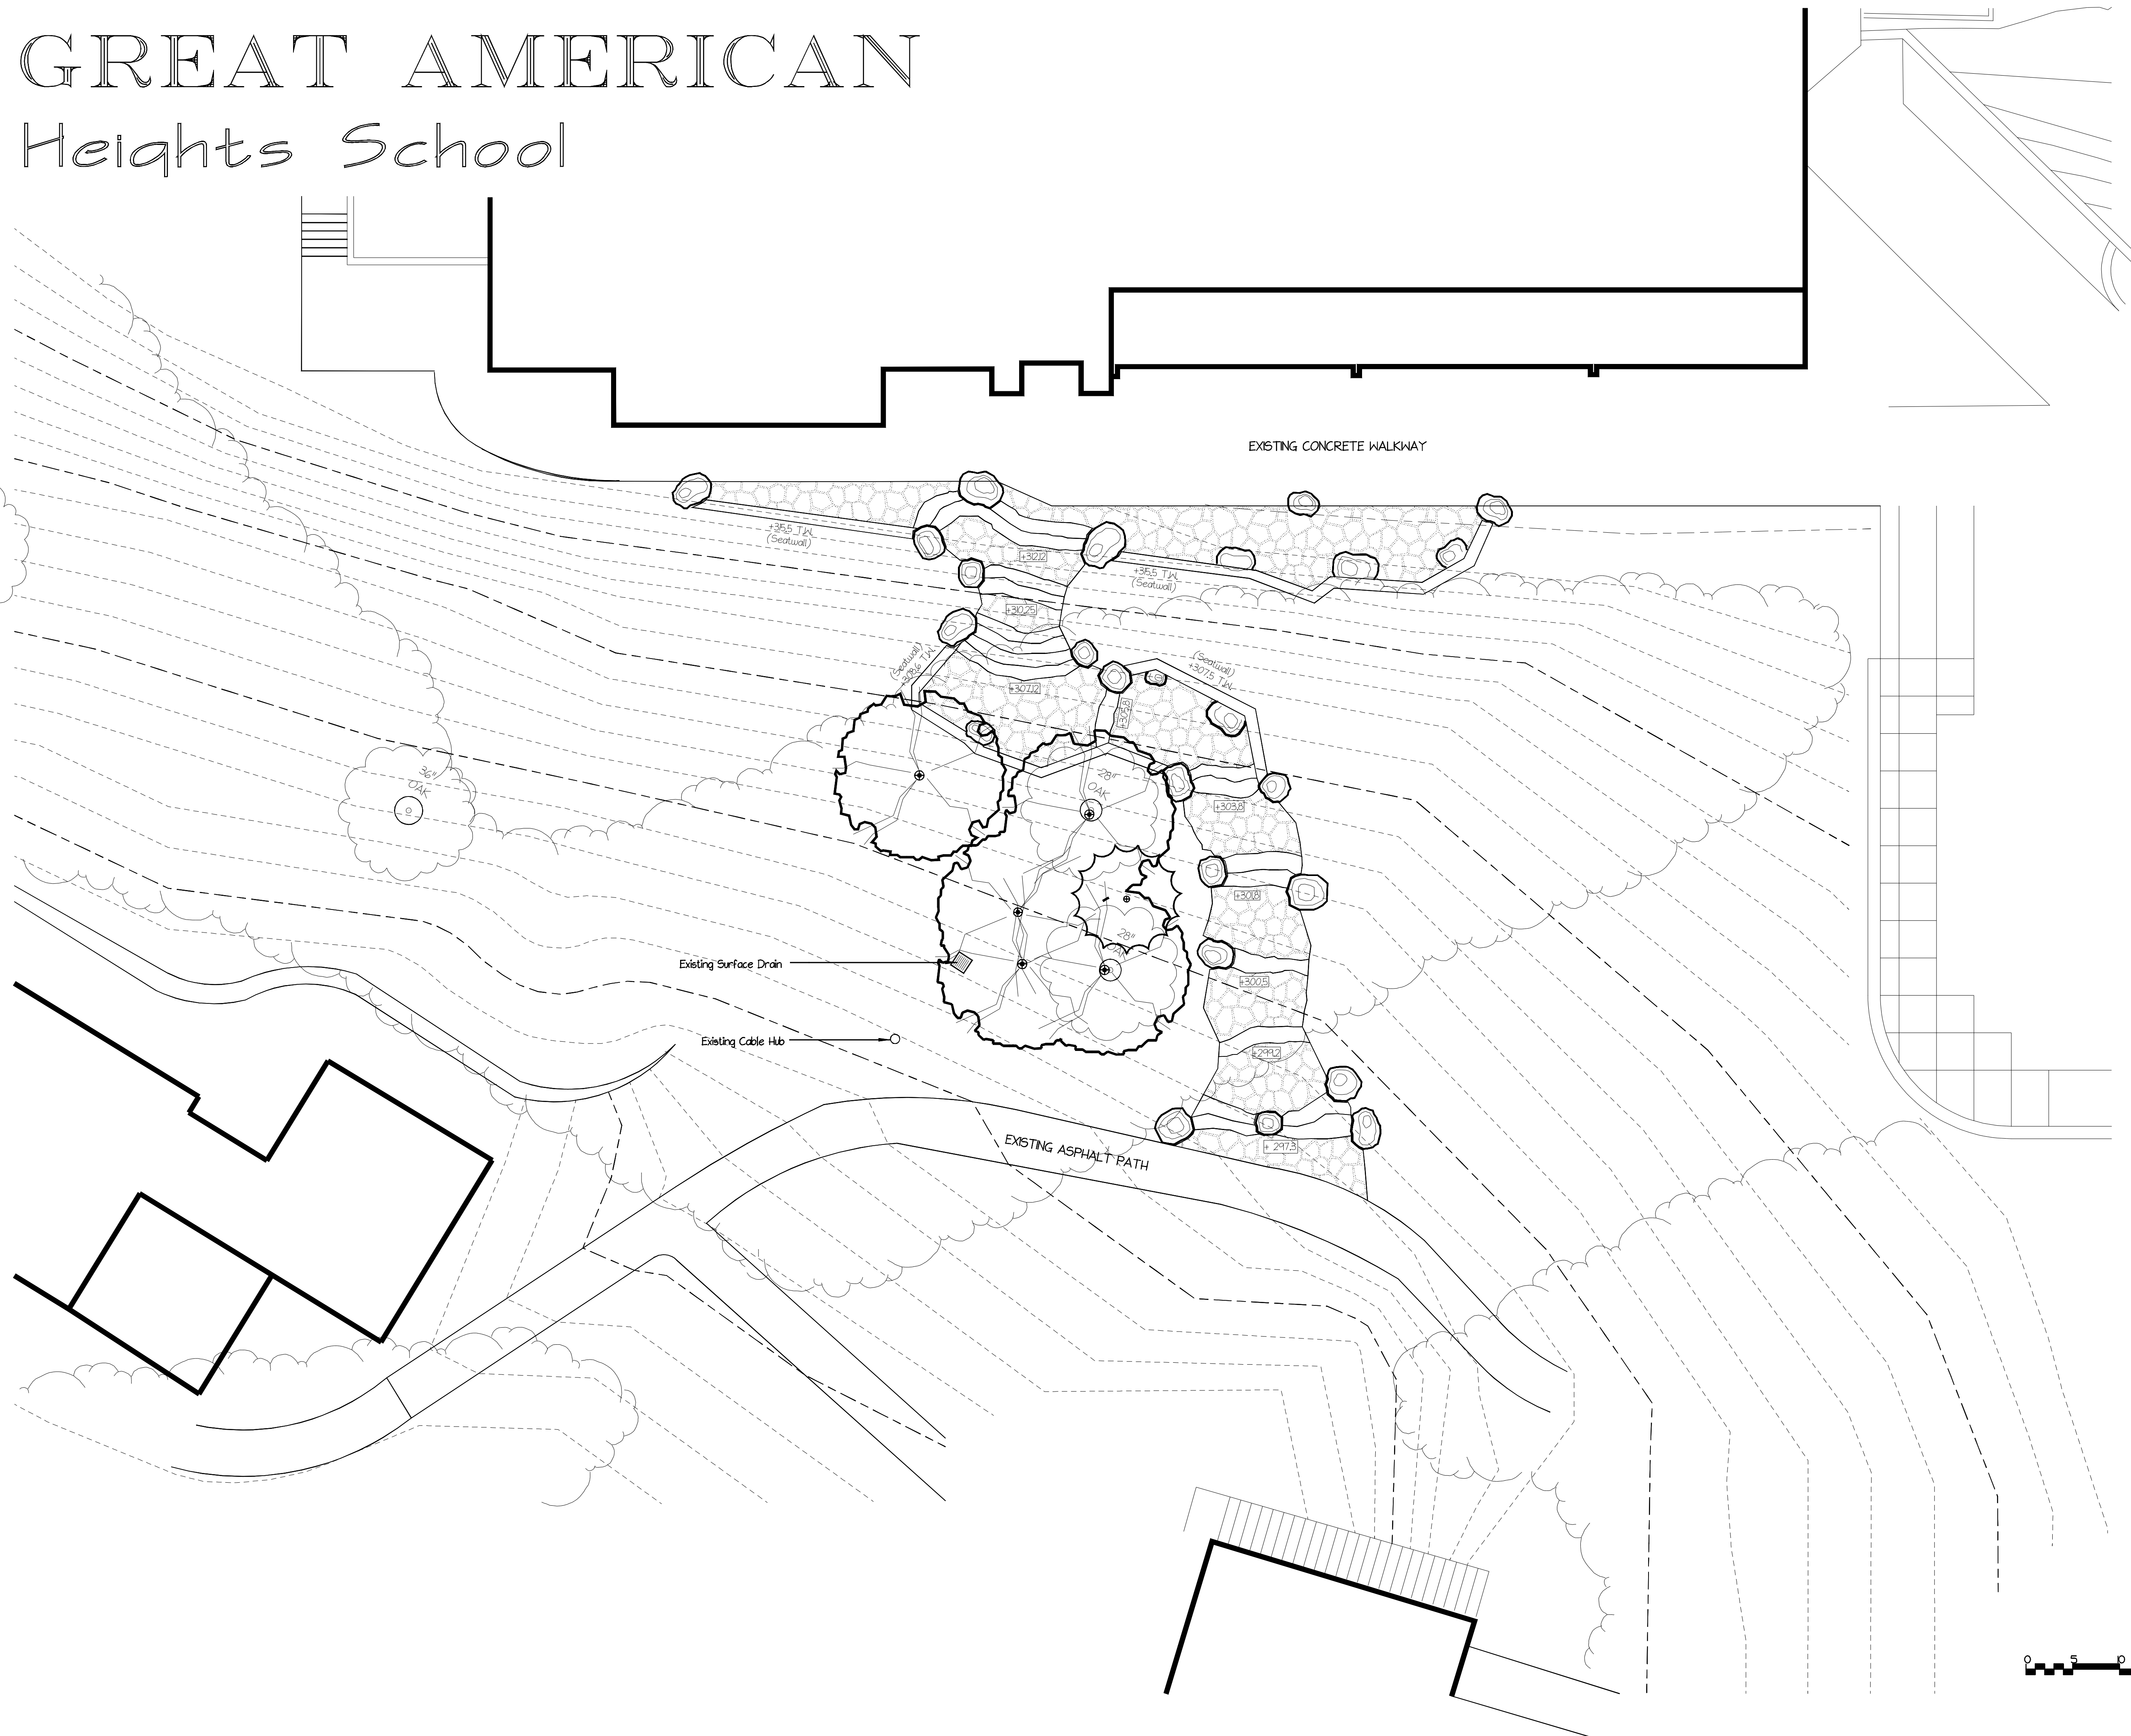


WAGESTER DESIGN GROUP
 Landscape Architecture

No.	Date	Revision

Client :
Heights School

Address :
 10400 Seven Locks Rd.
 Potomac, MD 20871

Scale : 1/8" = 1'-0"

Plan No :

Designer : KEW
 Editor : KEW
 Date : July 2006

