



MYERSVILLE RESIDENCE Landscape Plan

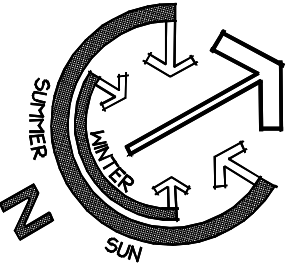

WAGESTER DESIGN GROUP
Landscape Architecture

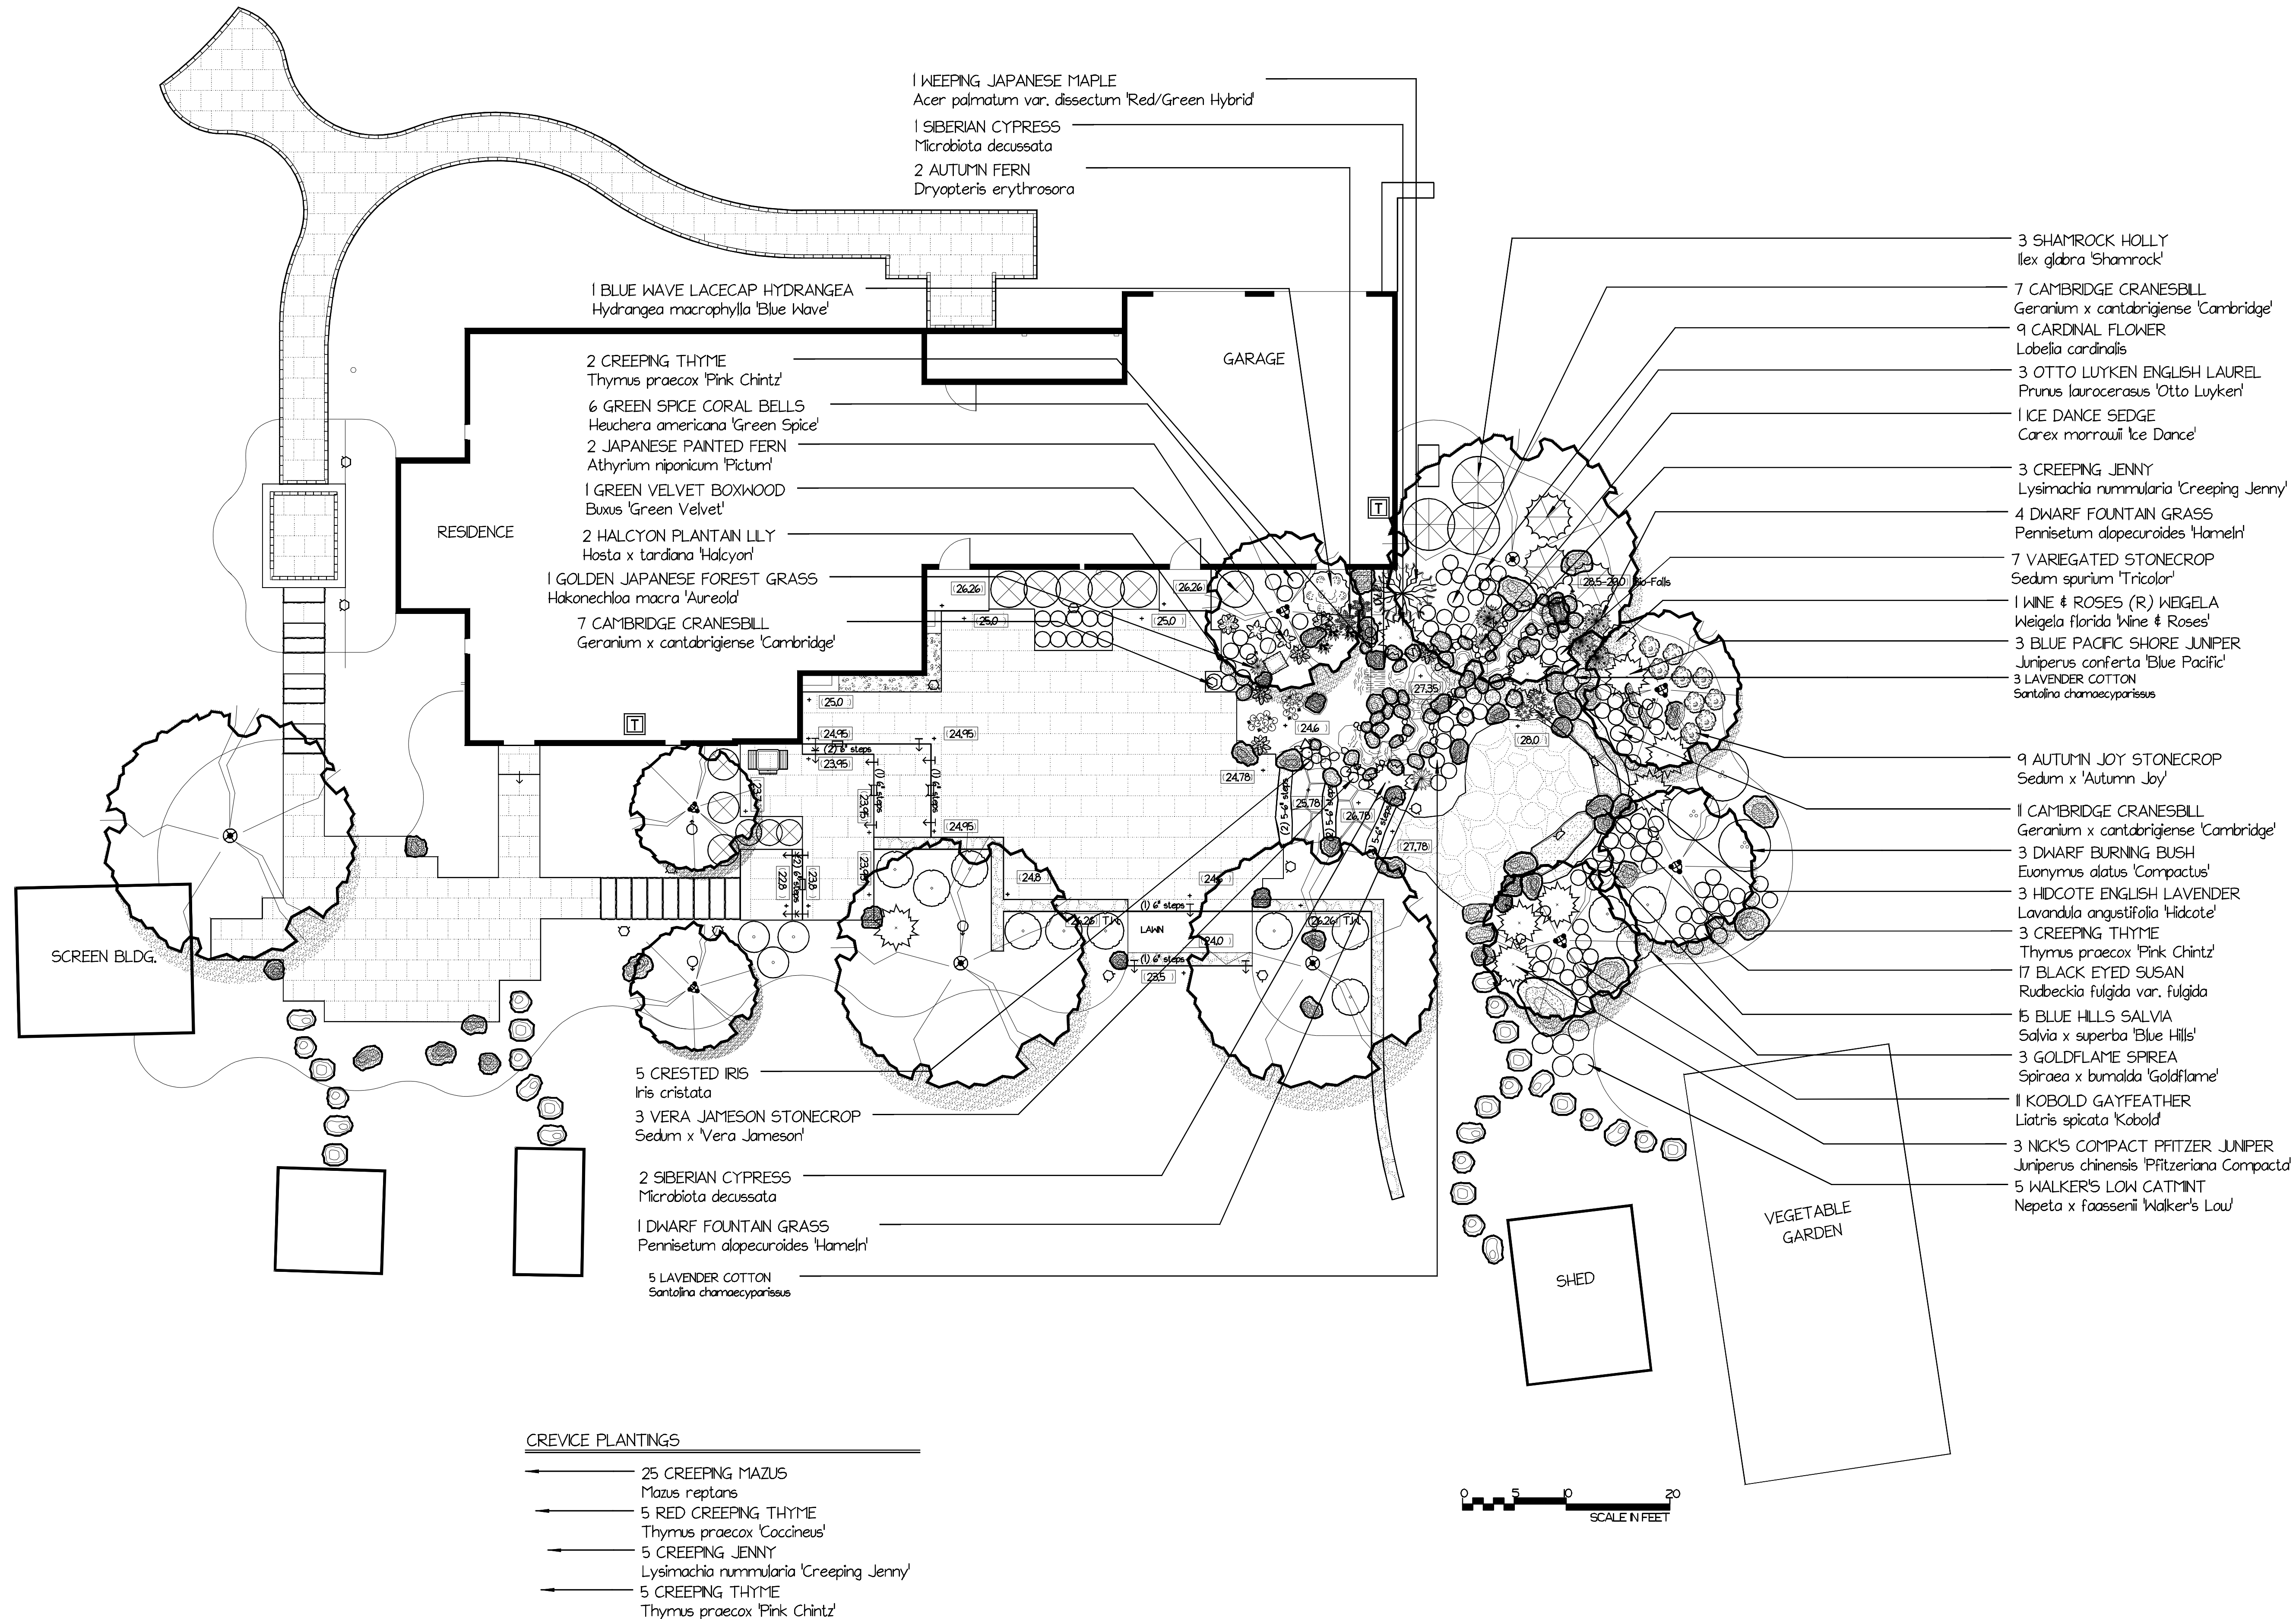

No. Date Revision

Client :
Myersville Res.

Address :
Myersville, MD 21773

Scale : 1/8" = 1'-0"

Plan No :

Designer : KEW
Editor : KEW
Date : March, 2010

