



WASHINGTON COUNTY RESIDENCE

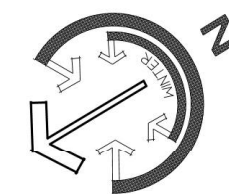

WAGESTER DESIGN GROUP
Landscape Architecture

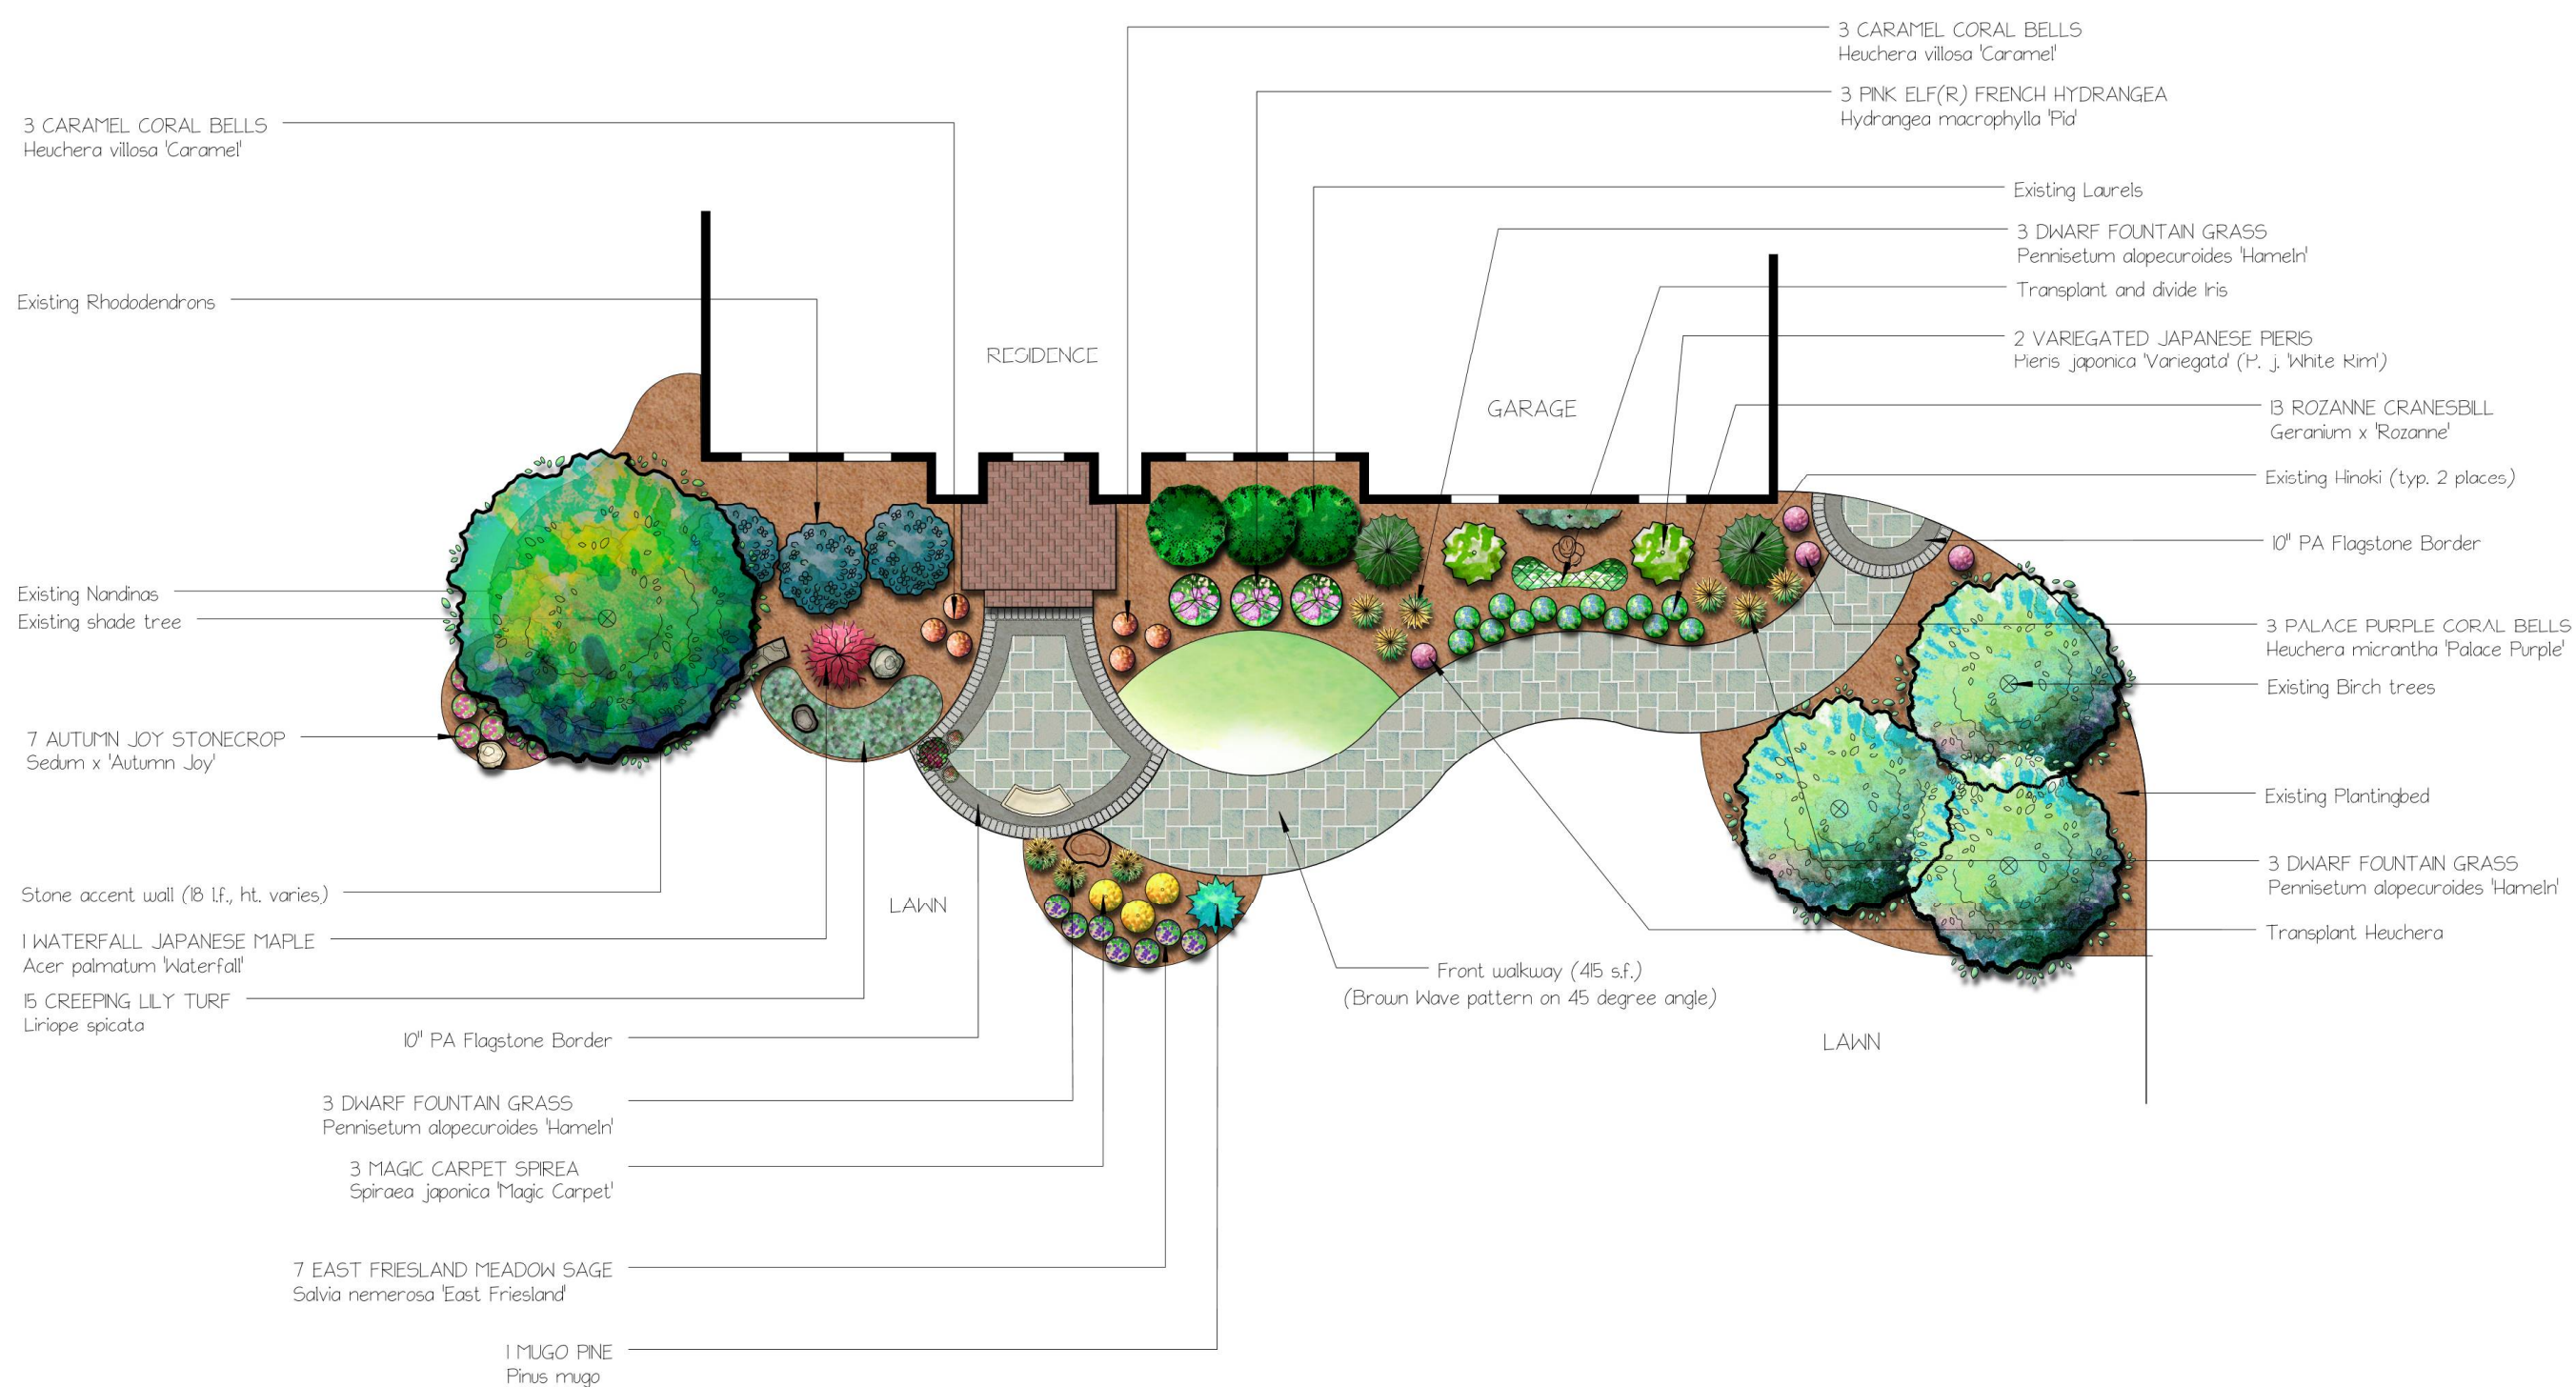

No.	Date	Revision
1	5/09	Revised Landscaping
1	1/13/08	Added Landscaping

Client :
Washington County

Address :
Boonesboro, MD 21713

Scale : 1/8" = 1'-0"

Plan No :

Designer : KEW
Editor : KEW
Date : May 2009

