
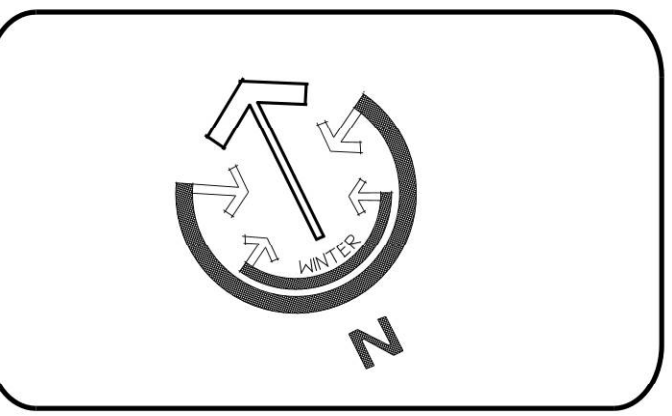


BOONSBORO RESIDENCE

Phase I Landscape Plan

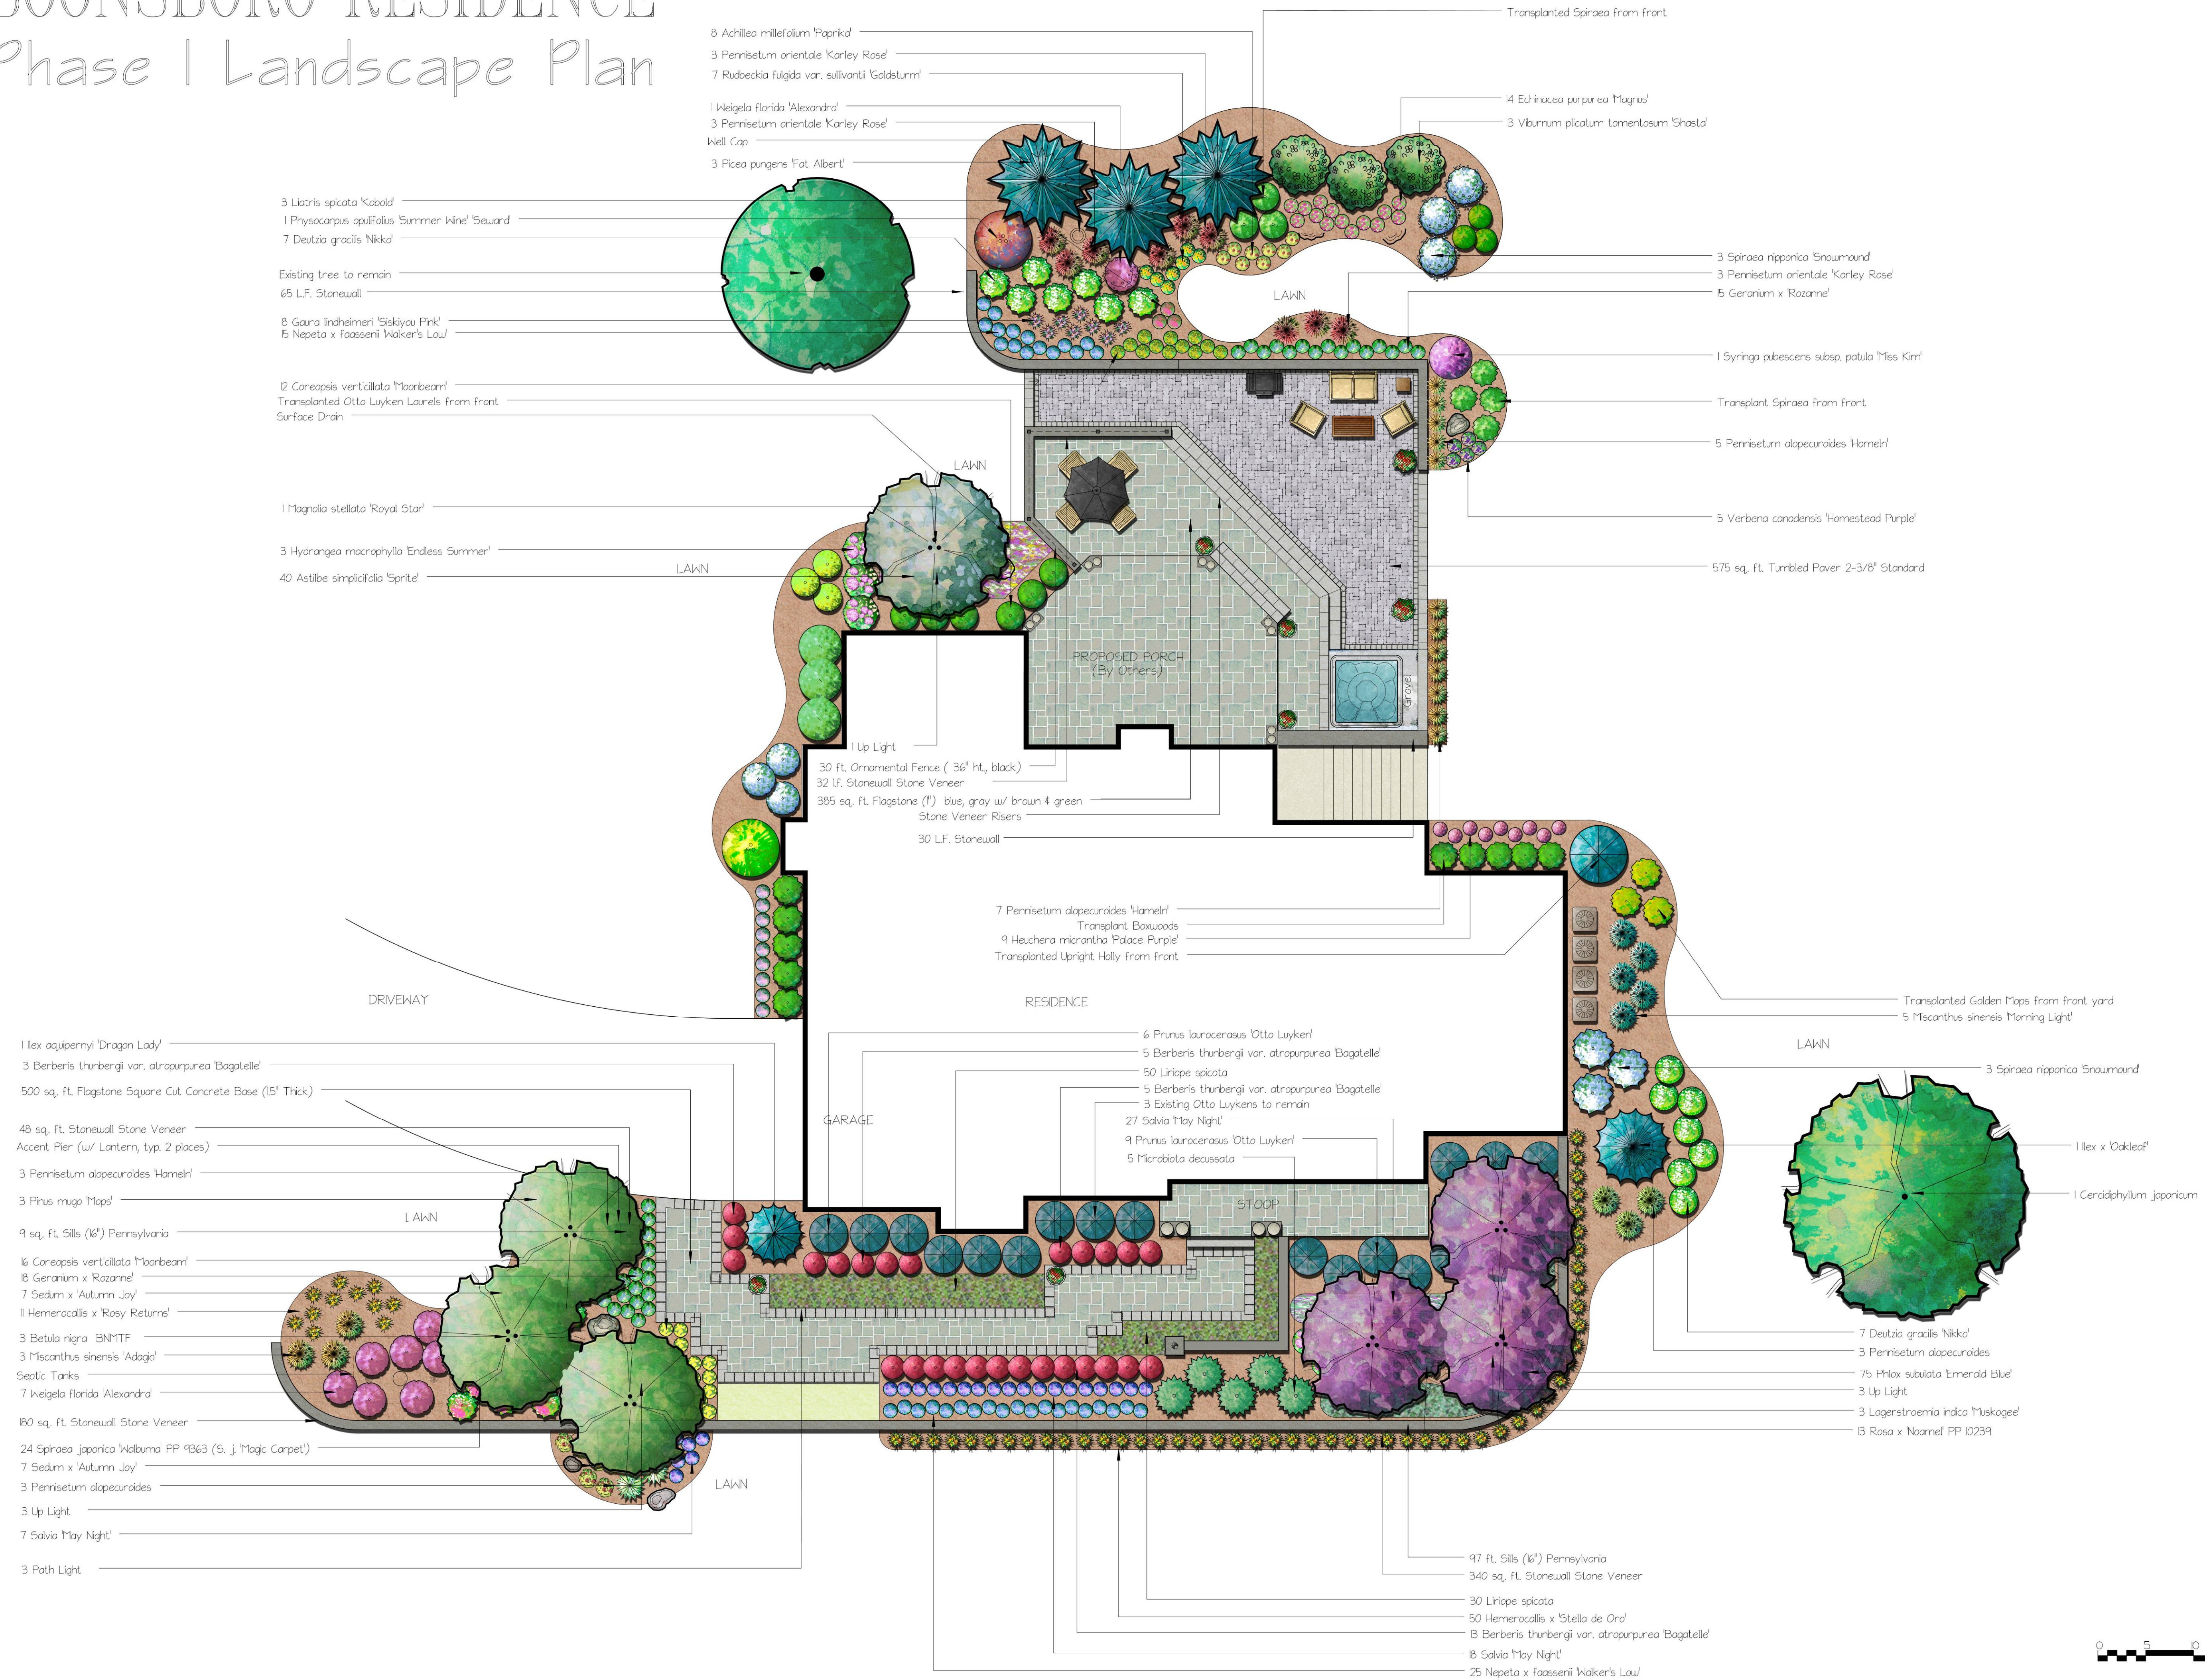

WAGESTER DESIGN GROUP
Landscape Architecture

No.	Date	Revision
7	8/31	Phase I Change
6	8/8	Phase I Change
5	7/12	Landscape Changes
4	7/07	Layout & Grade Changes

Client :
Boonsboro Res.

Address :
Boonsboro, MD 21740

Scale : 1/8" = 1'-0"

Plan No : 1 of 1

Designer : KEW
Editor : KEW
Date : August 2007

