
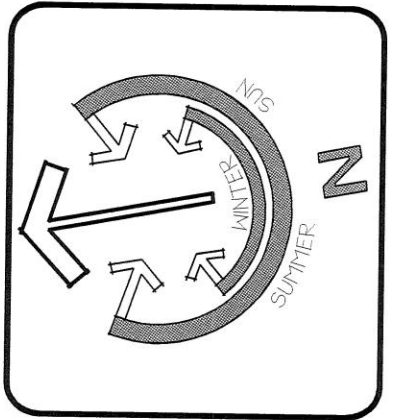


LAKE LINGANORE

Landscape Plan

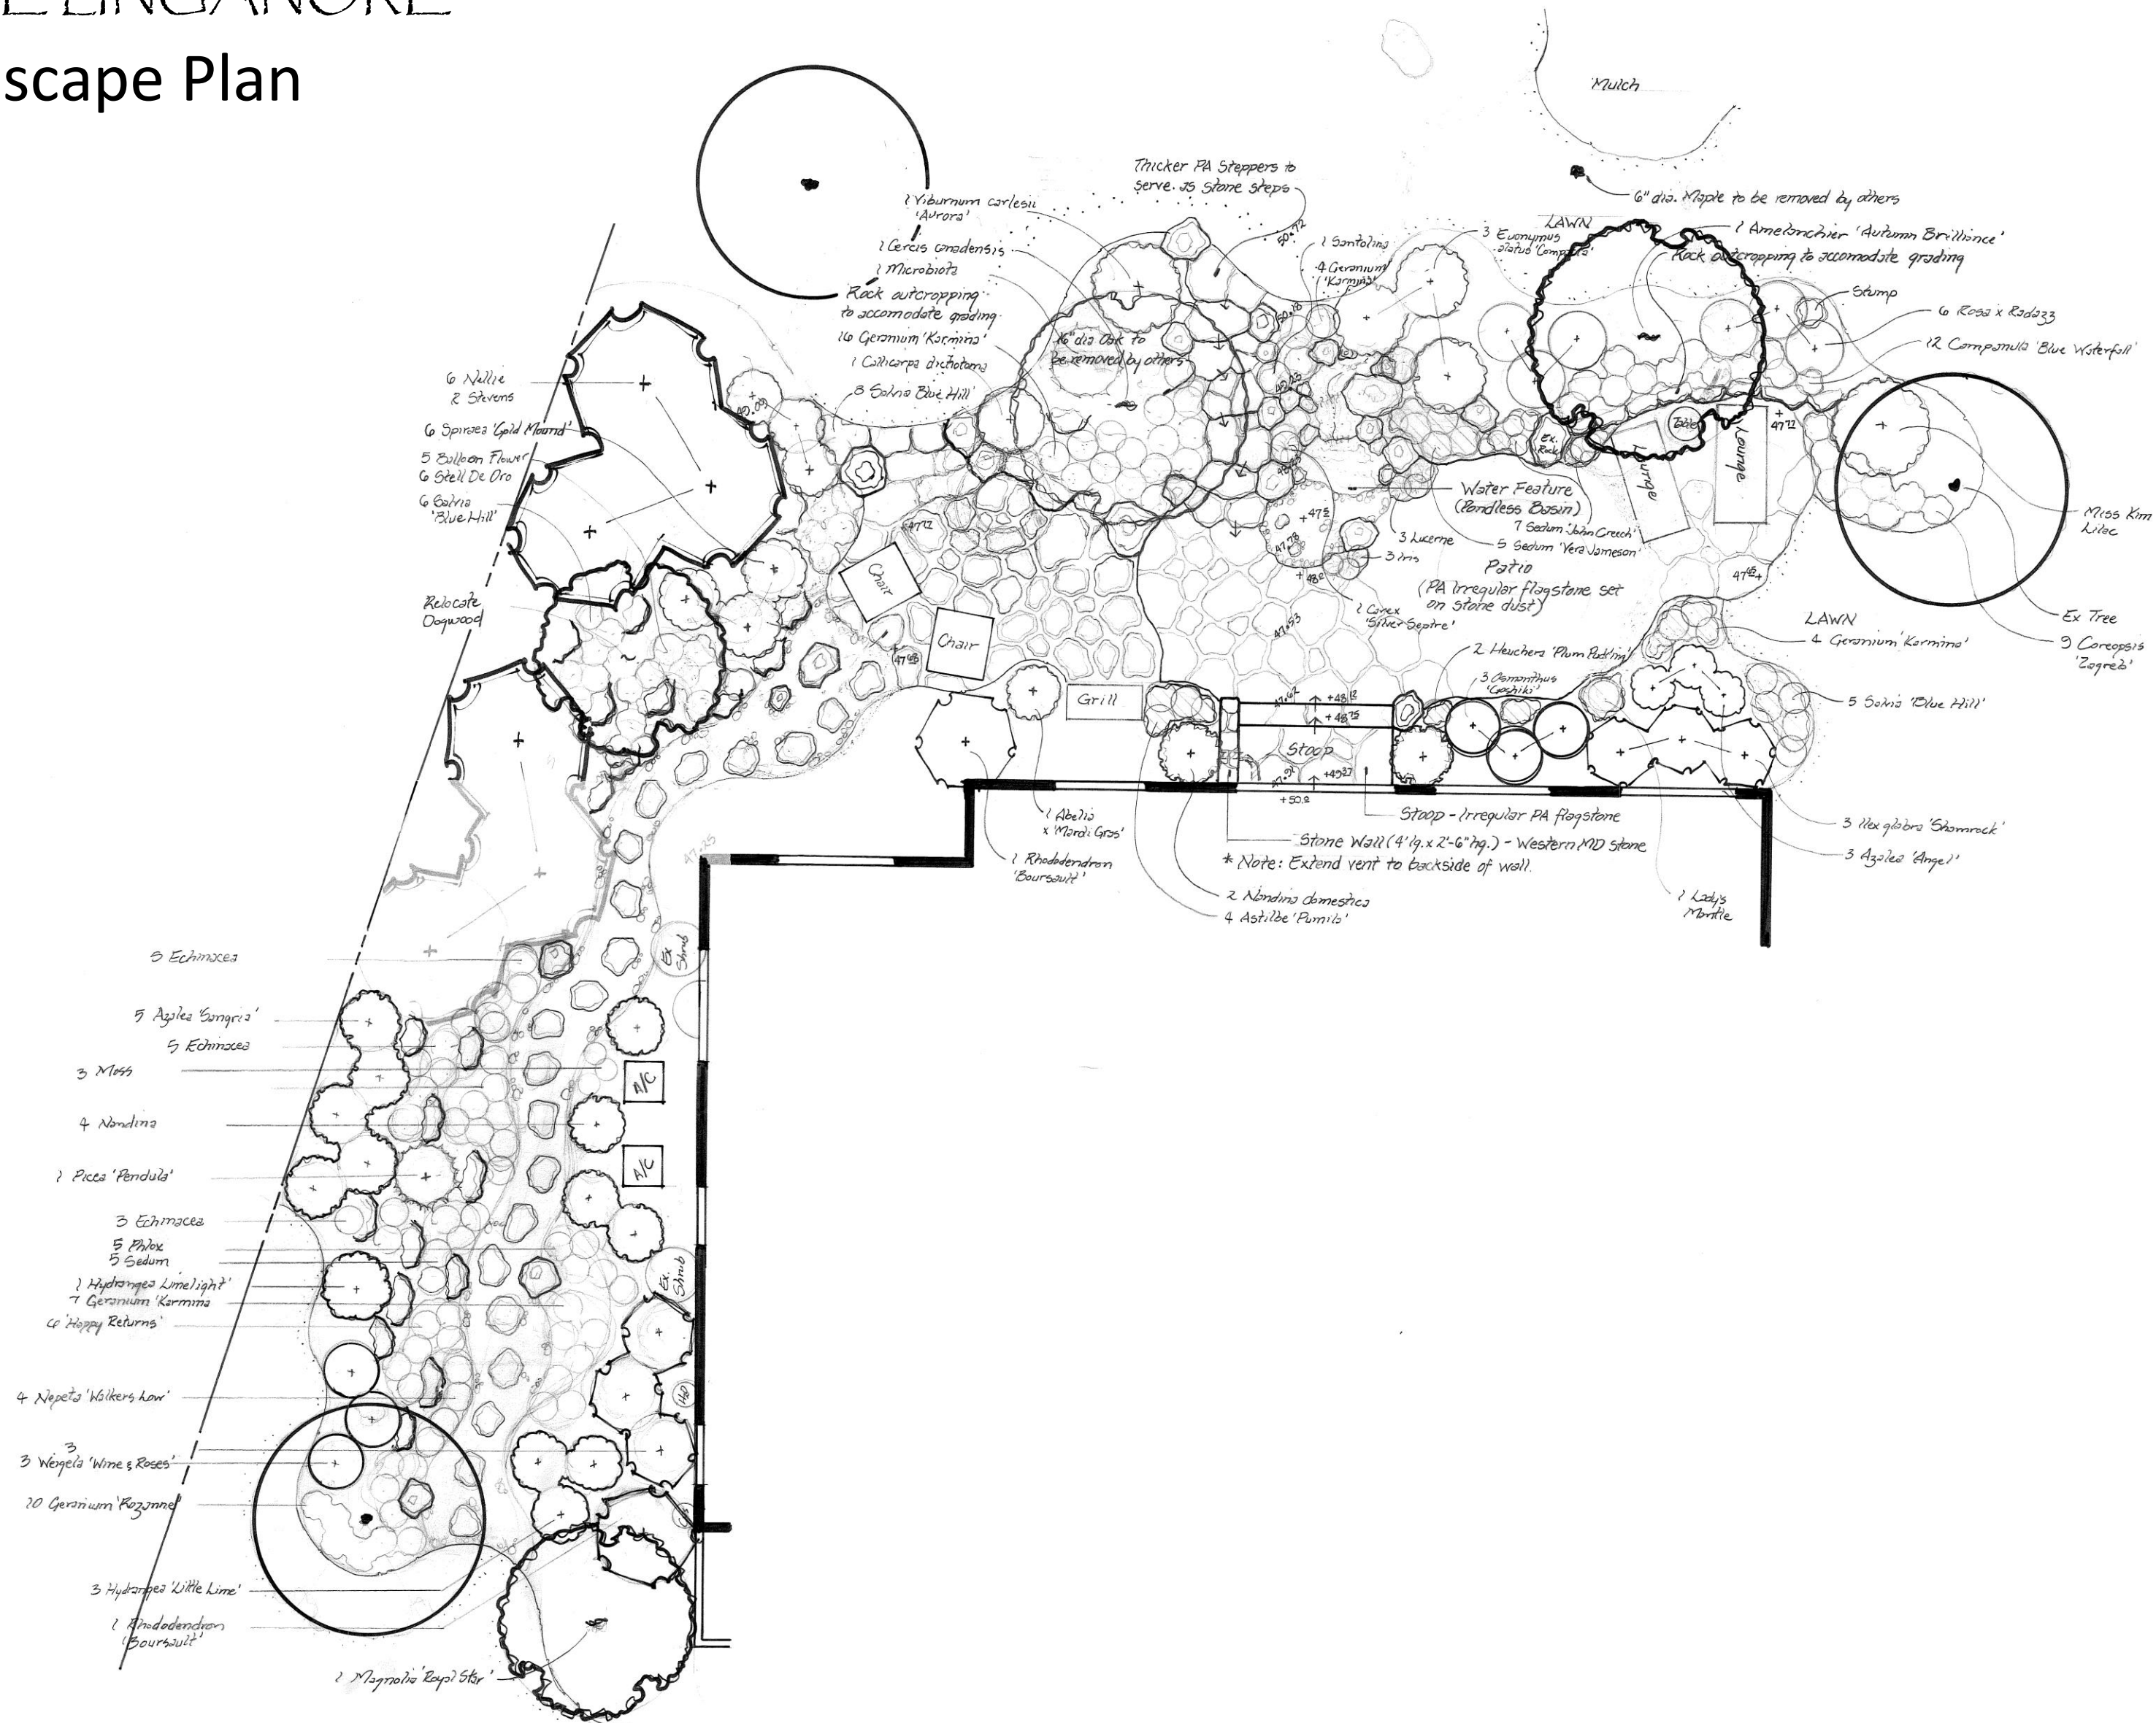

No.	Date	Revision

Client :
Lake Linganore

Address :

New Market, MD
21774

Scale : $1/4'' = 1'-0''$

Plan No :

Designer : KEW
Editor : KEW
Date : May 2013