



MIDDLETOWN RESIDENCE


Final Plan (Phase 1)

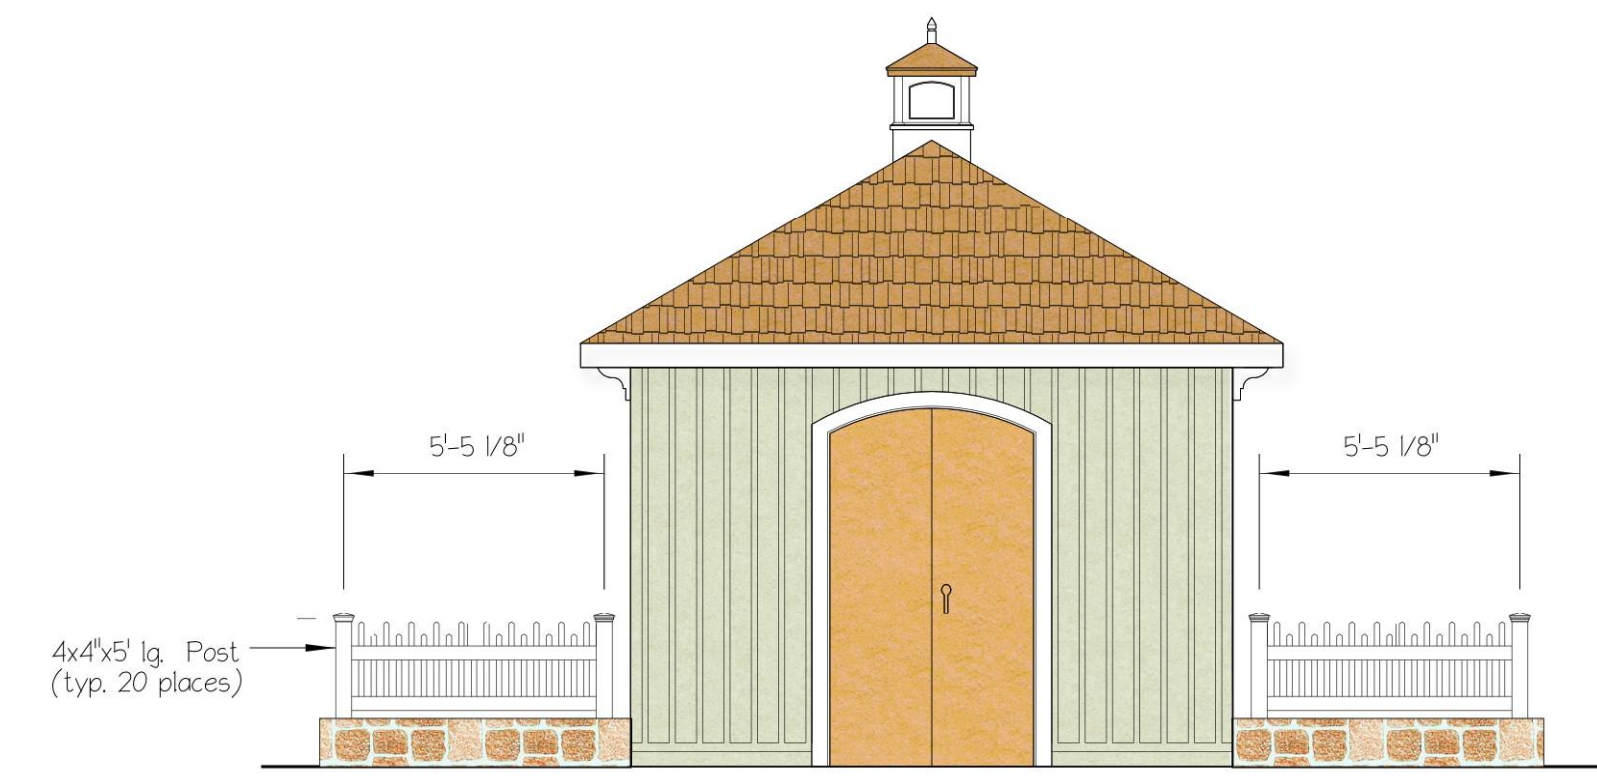



POTAGER GARDEN FENCE DETAIL (Shed End Elevation)
Scale: 1/4" = 1'-0"

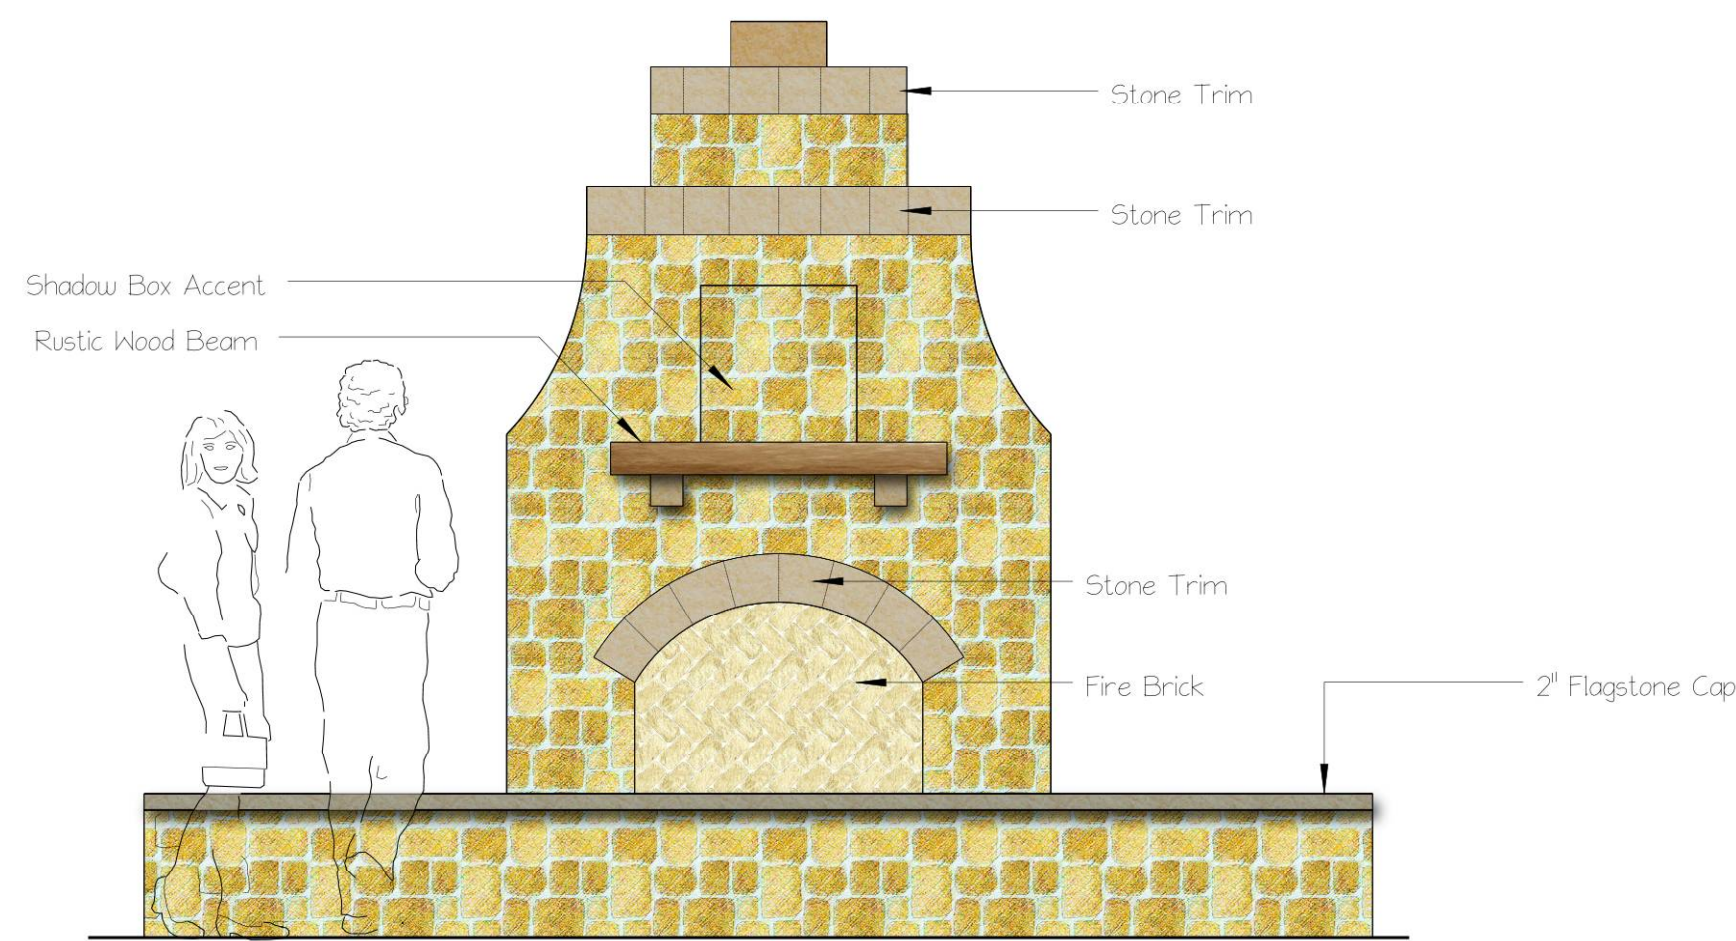

FIREPLACE DETAIL
Scale: 1/2" = 1'-0"

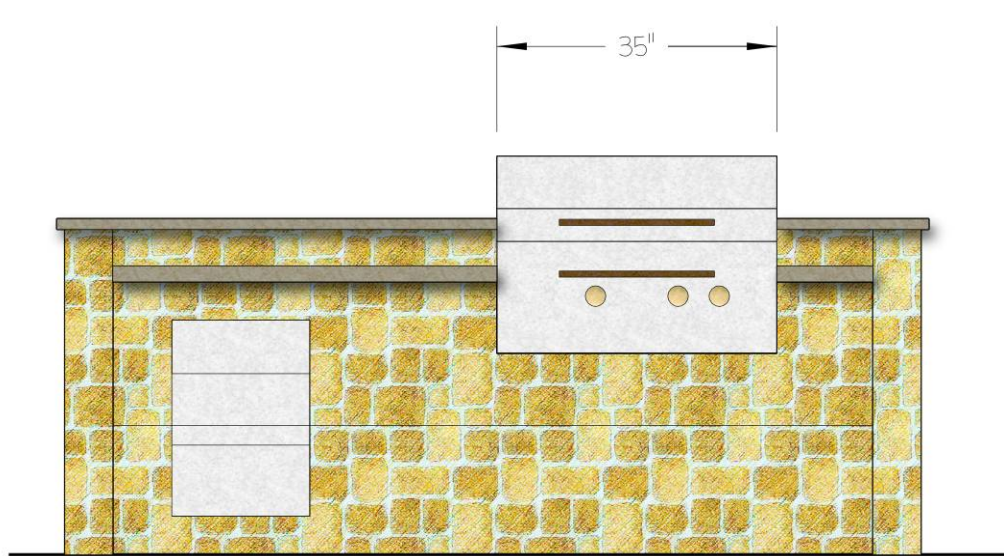

BUILT-IN-BARBEQUE DETAIL
Scale: 1/2" = 1'-0"

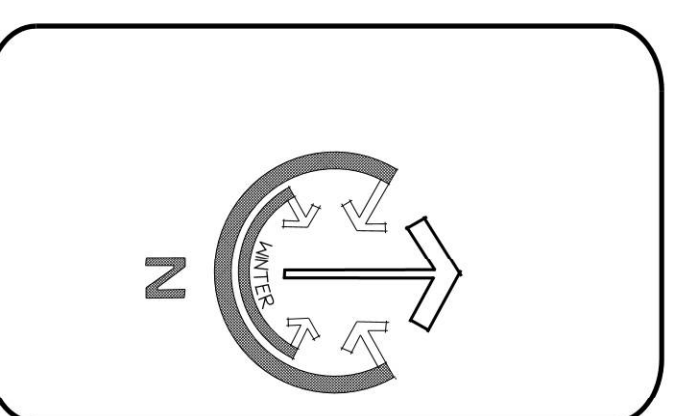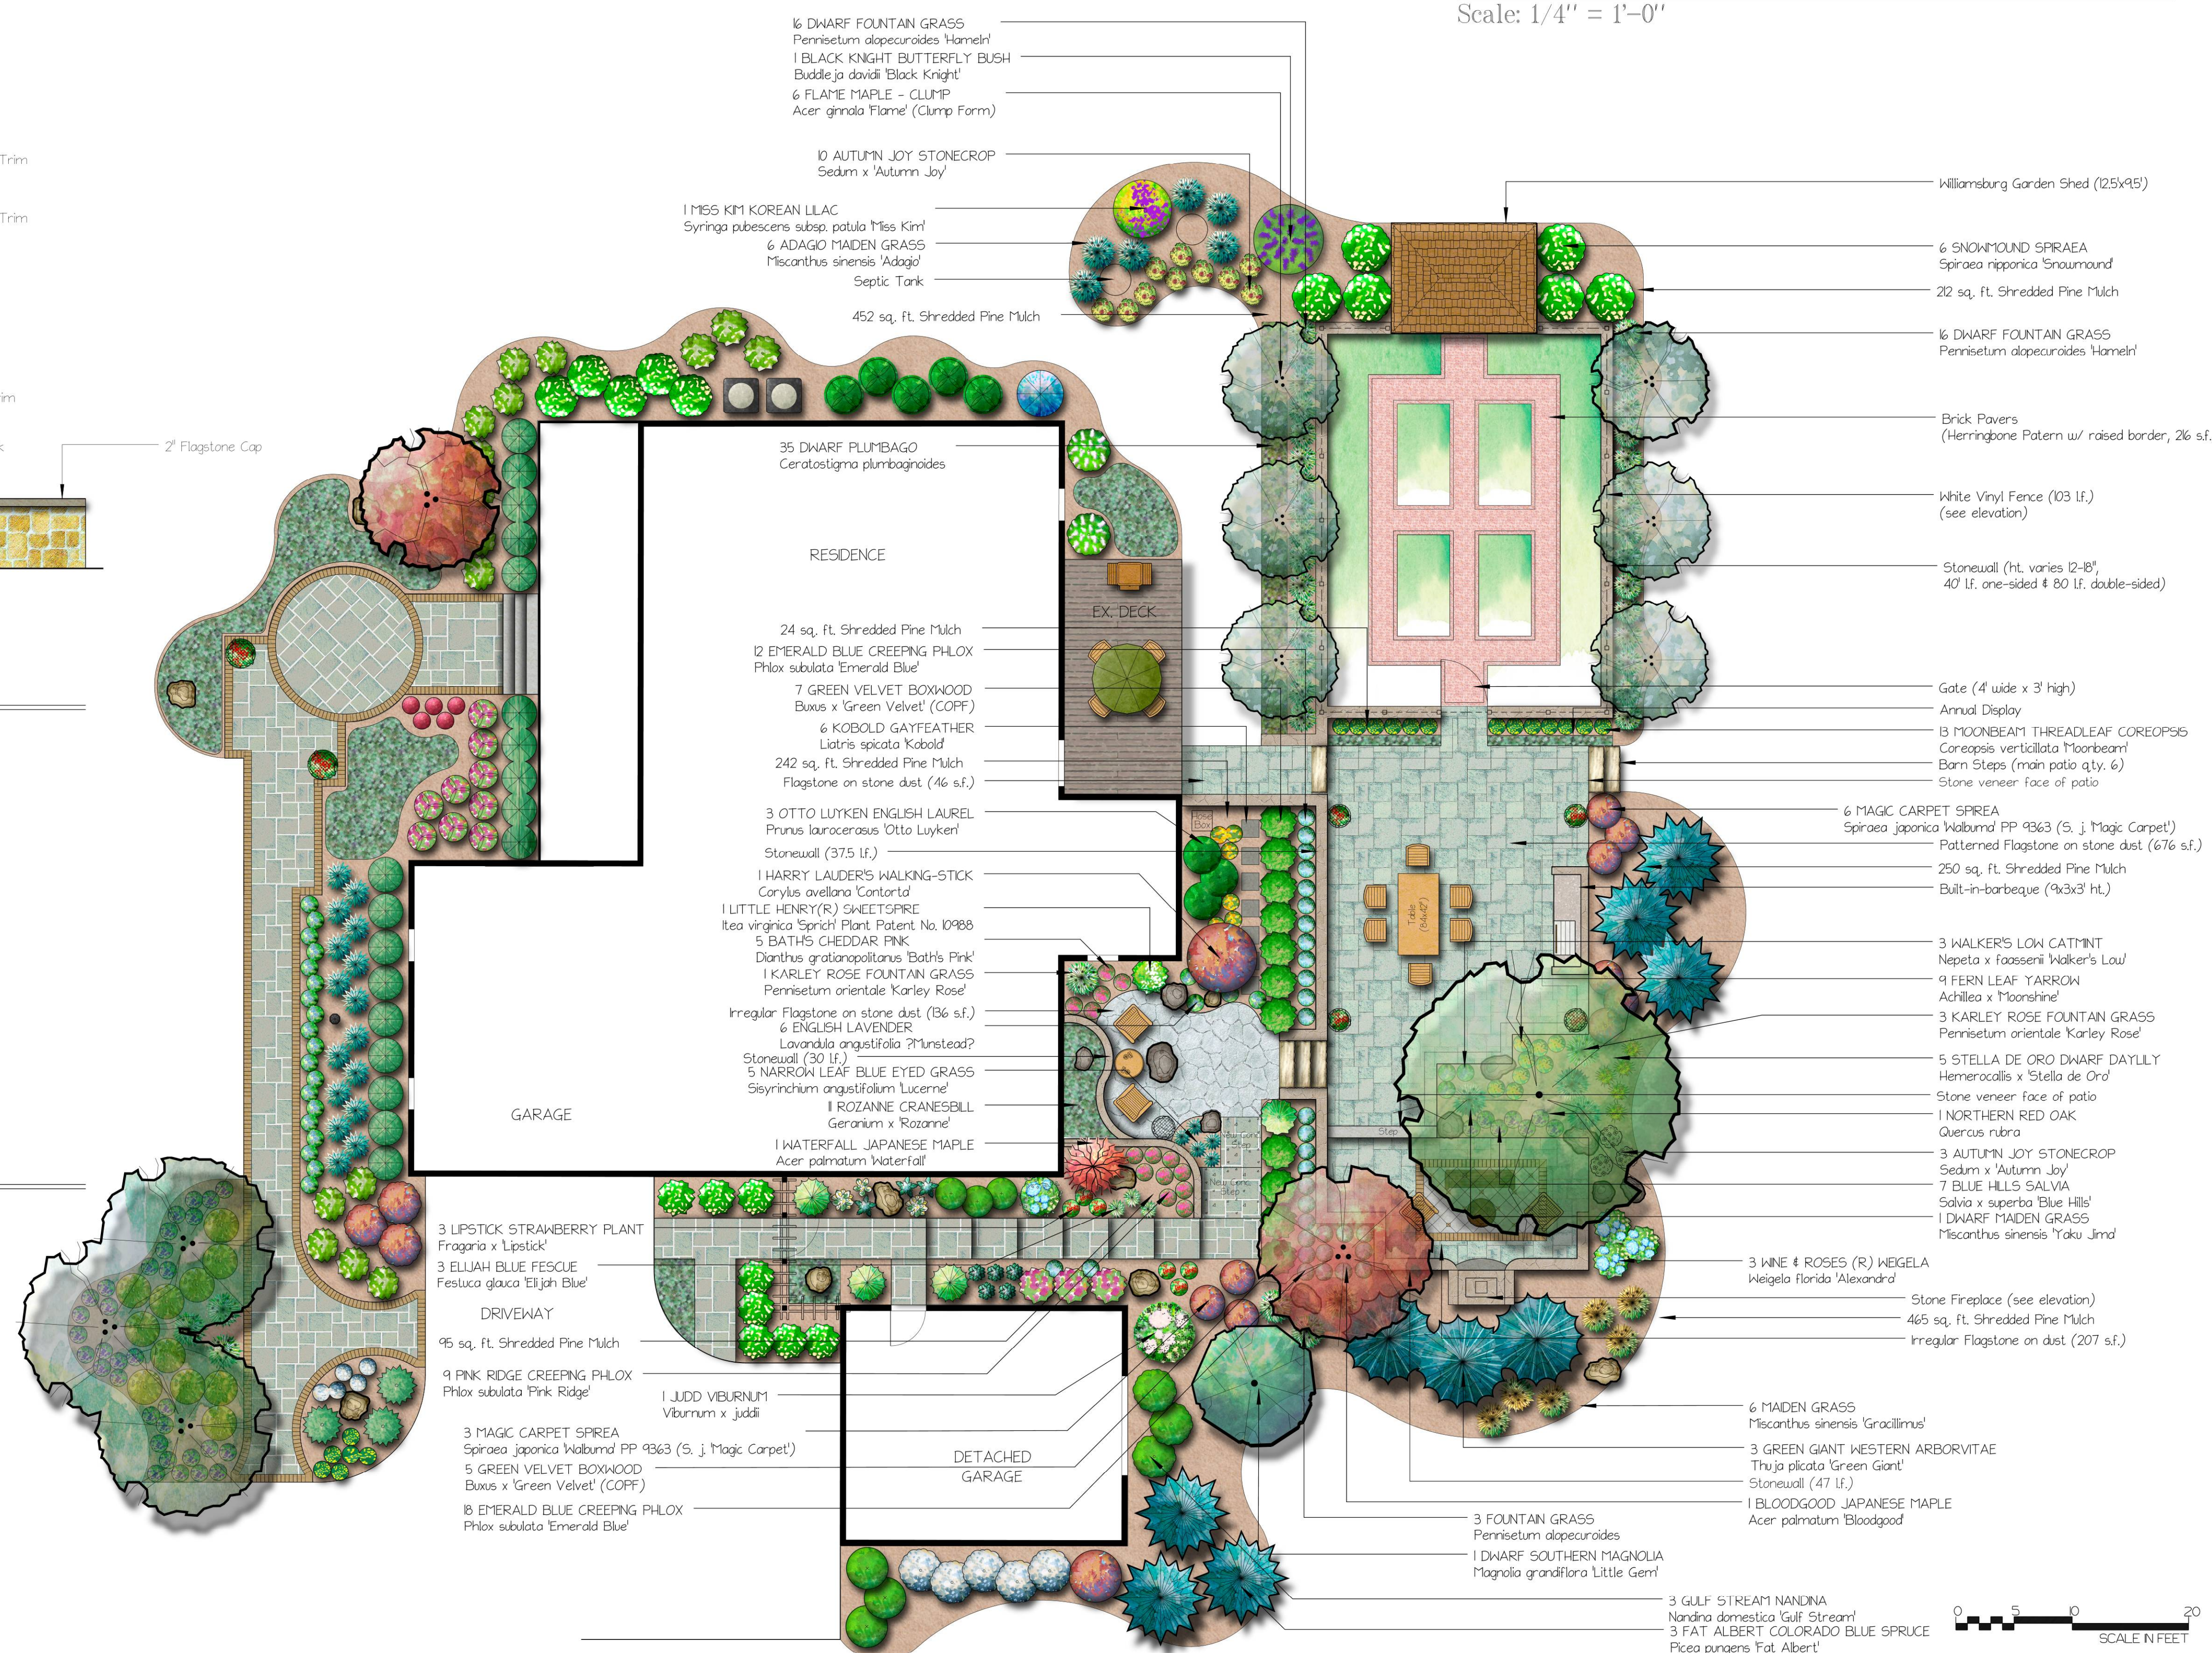

Poole's
stone & garden, inc
Landscape Architecture & Construction
357 Bedford Road
Frederick, MD 21703
Ph: # (301) 874-5053
Fax: # (301) 874-5045

No.	Date	Revision

Client :
Middletown Res.

Address :

Scale : 1/8" = 1'-0"

Plan No :

Designer : KEW

Editor : KEW

Date : March 2007

